


Note: Design Illustration shown is conceptual only. Some items may be changed at production stage.

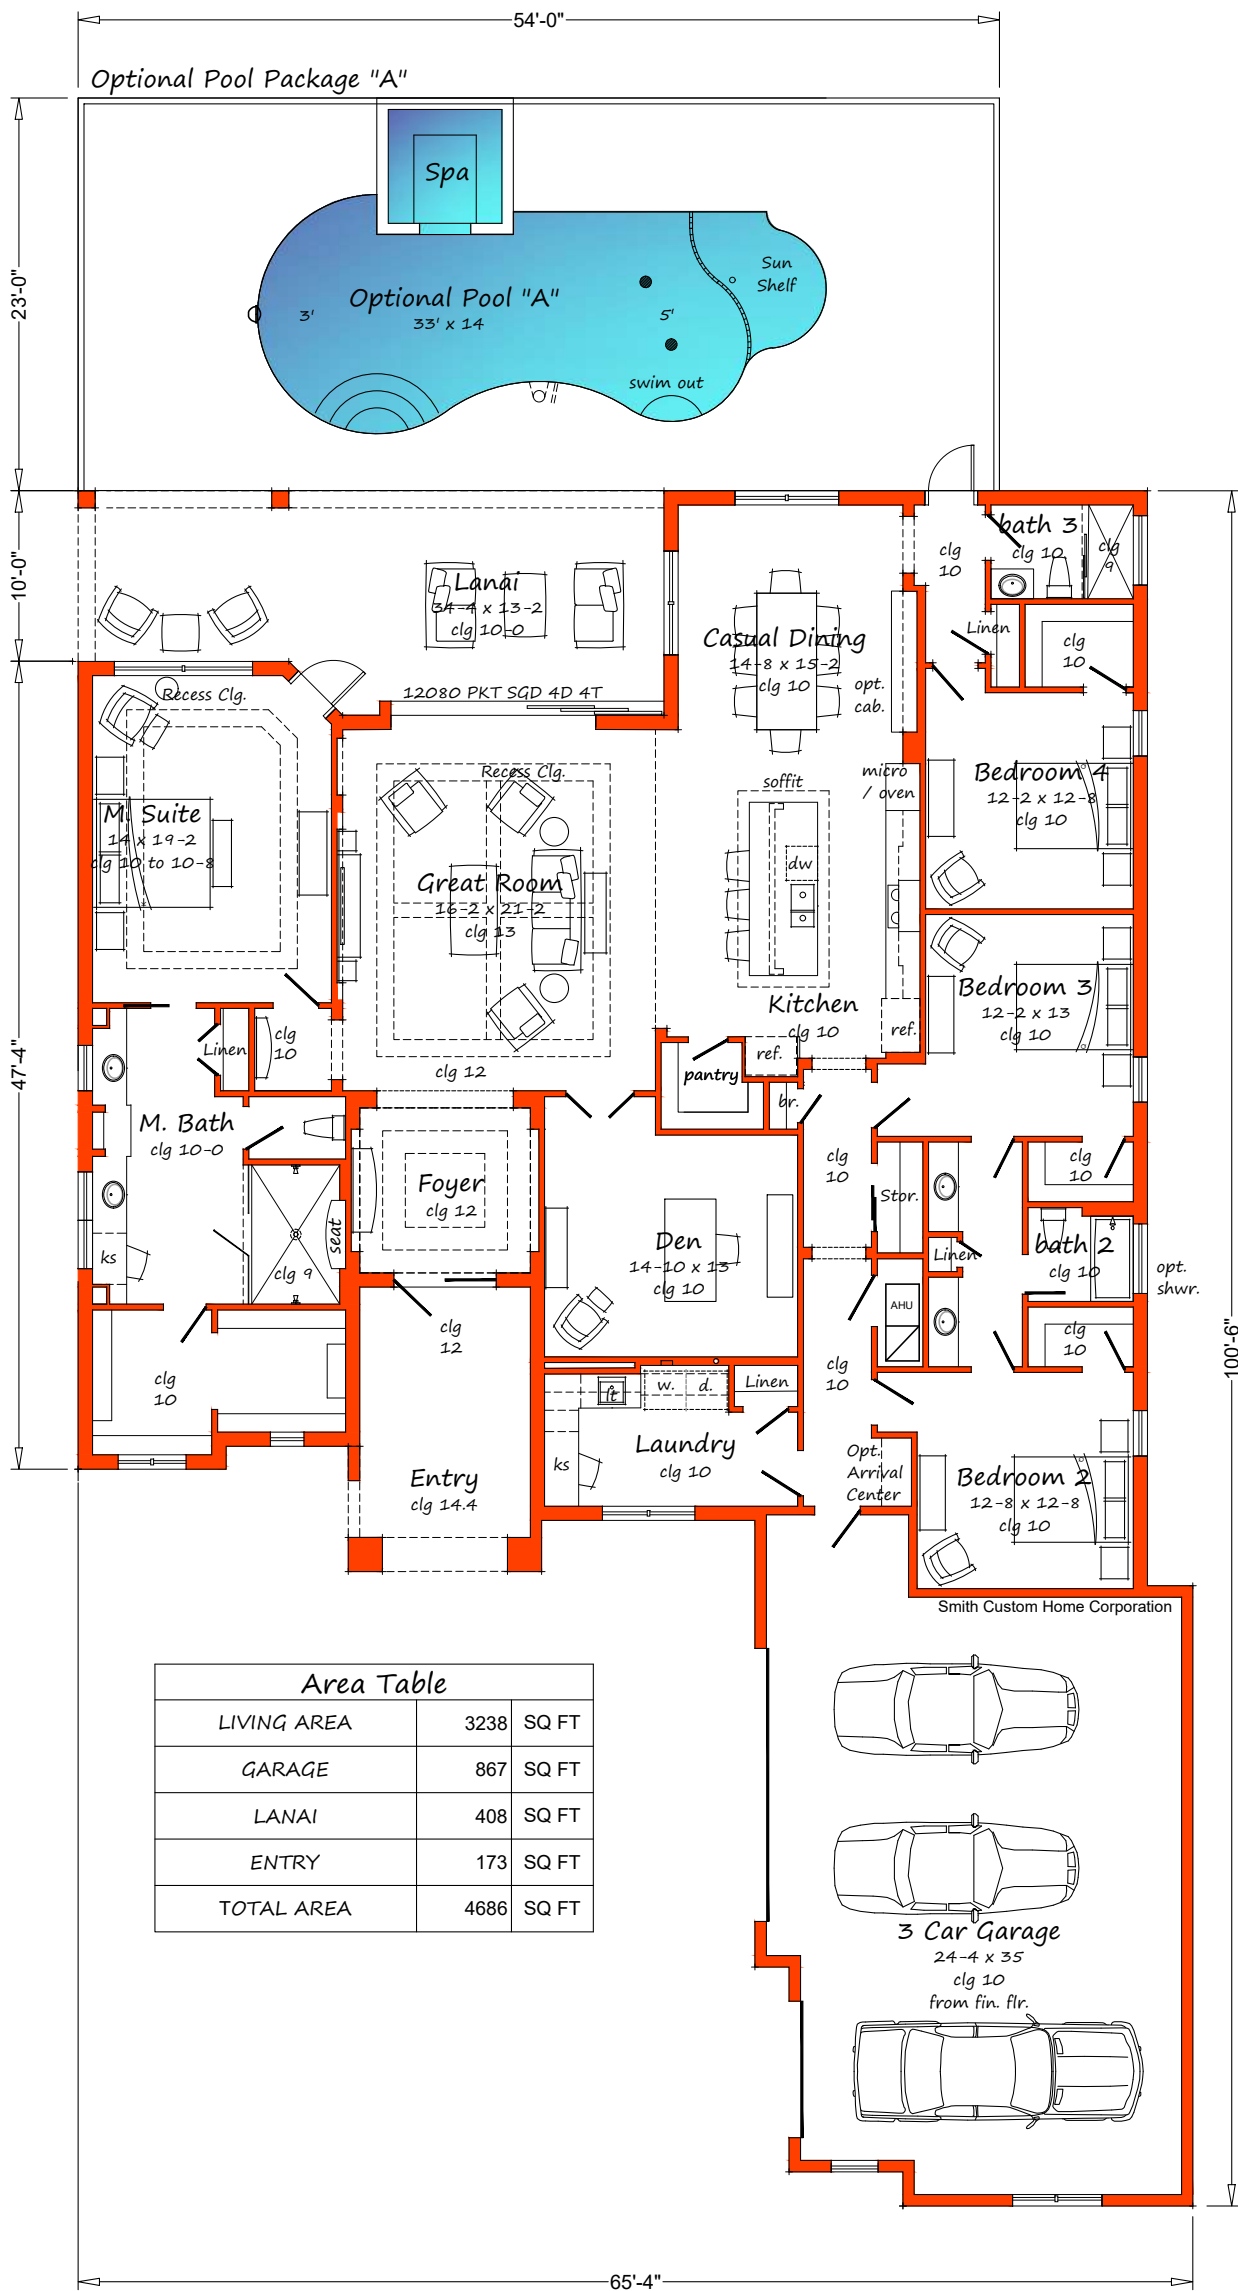

**SMITH**  
CUSTOM HOMES

20 Willowood Lane Oldsmar, FL 34677  
lic. CGC 1513678 ph. 813-299-2050

history:

date	initial	description
12.21.18	HOUSE	SHEET

ALL DESIGNS AND ILLUSTRATIONS CONTAINED IN THIS PUBLICATION ARE THE EXCLUSIVE PROPERTY OF SMITH CUSTOM HOME CORPORATION. ANY REPRODUCTION IN WHOLE OR IN PART IS STRICTLY PROHIBITED.

**The Monet**  
3,238 s.f.

**First Floor Plan 3M**  
Tuscan Elevation

scale: 1/8" = 1'-0"

Project: SFH 3238



**Monet**  
Tuscan Elevation

ALL DESIGNS AND ILLUSTRATIONS CONTAINED IN THIS PUBLICATION ARE THE EXCLUSIVE PROPERTY OF SMITH CUSTOM HOME CORPORATION. ANY REPRODUCTION IN WHOLE OR IN PART IS STRICTLY PROHIBITED.

